


PLAN ORIENTACYJNY

1:10 000

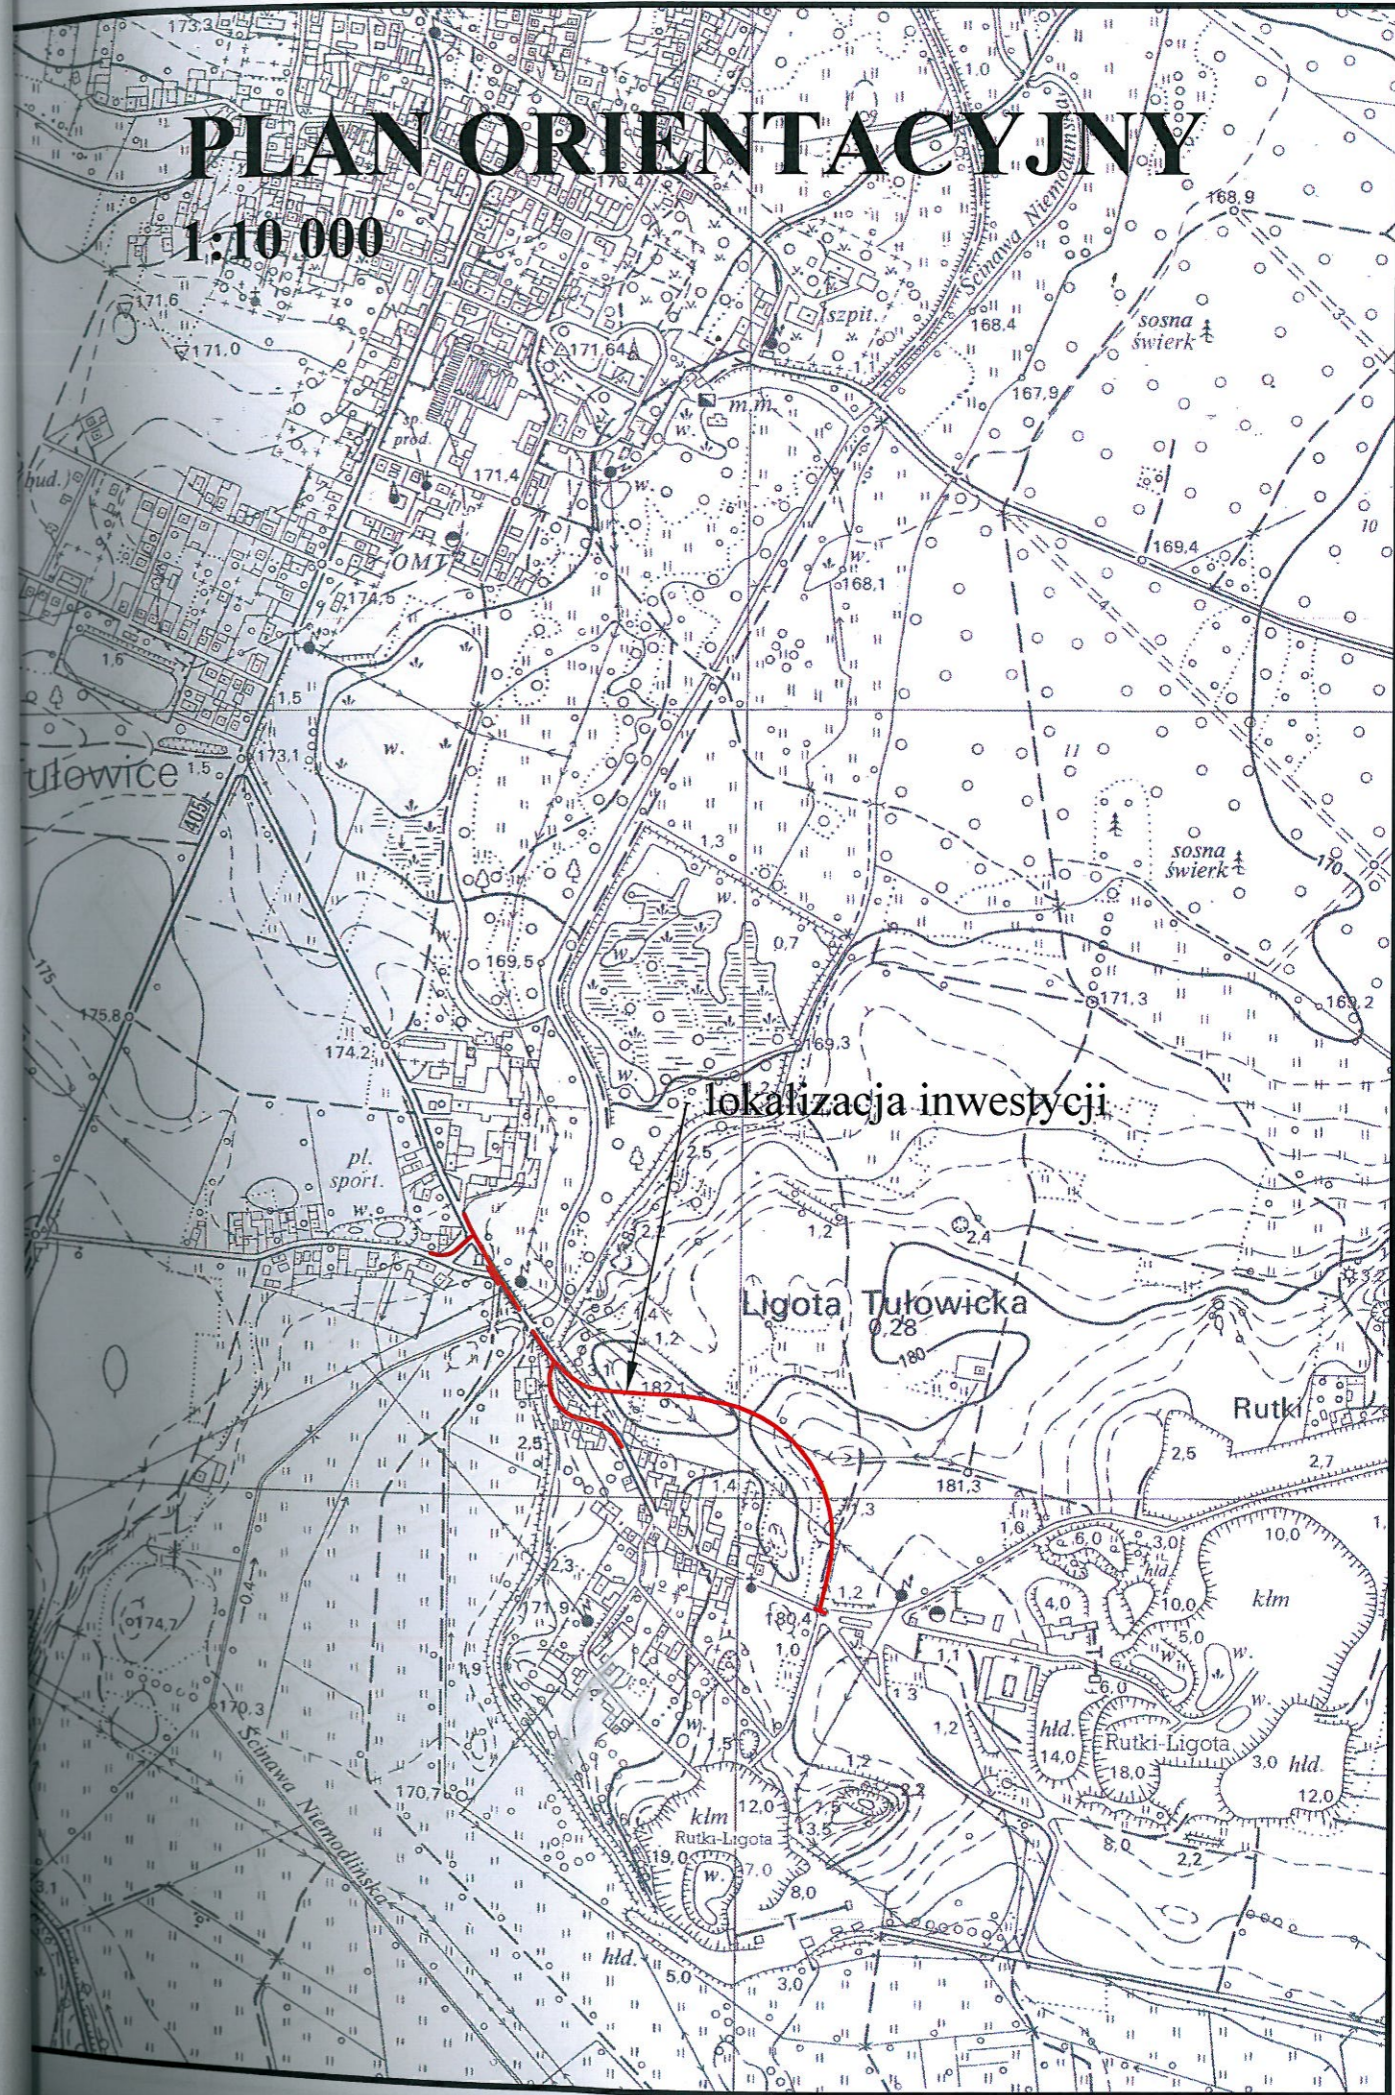

*Wpisany
składowy*

WPUSTY DESZCZOWE		
L.p.	Opis	Rzęd.
1.	Wp-1	172,18
2.	Wp-2	172,07
3.	Wp-3	174,62
4.	Wp-4	175,21
5.	Wp-5	176,26

Luk
 $R=300,00$
 $g(g)=10,4449$
 $L=49,22$
 $T=24,67$
 $B=1,01$
 $K(N)=5605126,10$
 $M(E)=6475510,16$
 $i=1,00\%$


Łączy 2

Wylot W3


Wylot W1

MAPA DO CELÓW PROJEKTOWYCH
 GK_L.6640.1.576.2019
 2019.11.18
 Ligota Tułowicka
 14X1,142/1,142/2
 160912.5
 Tułowice
 0002.AR.2
 LICZBA TUŁOWICKA
 1:500
 7.17.25.4.3.4.4.05.2.1.2.2

PROJEKTOWYCH
 GK_L.6640.1.634.2018
 2018.11.30
 Ligota Tułowicka
 135/5.335/4

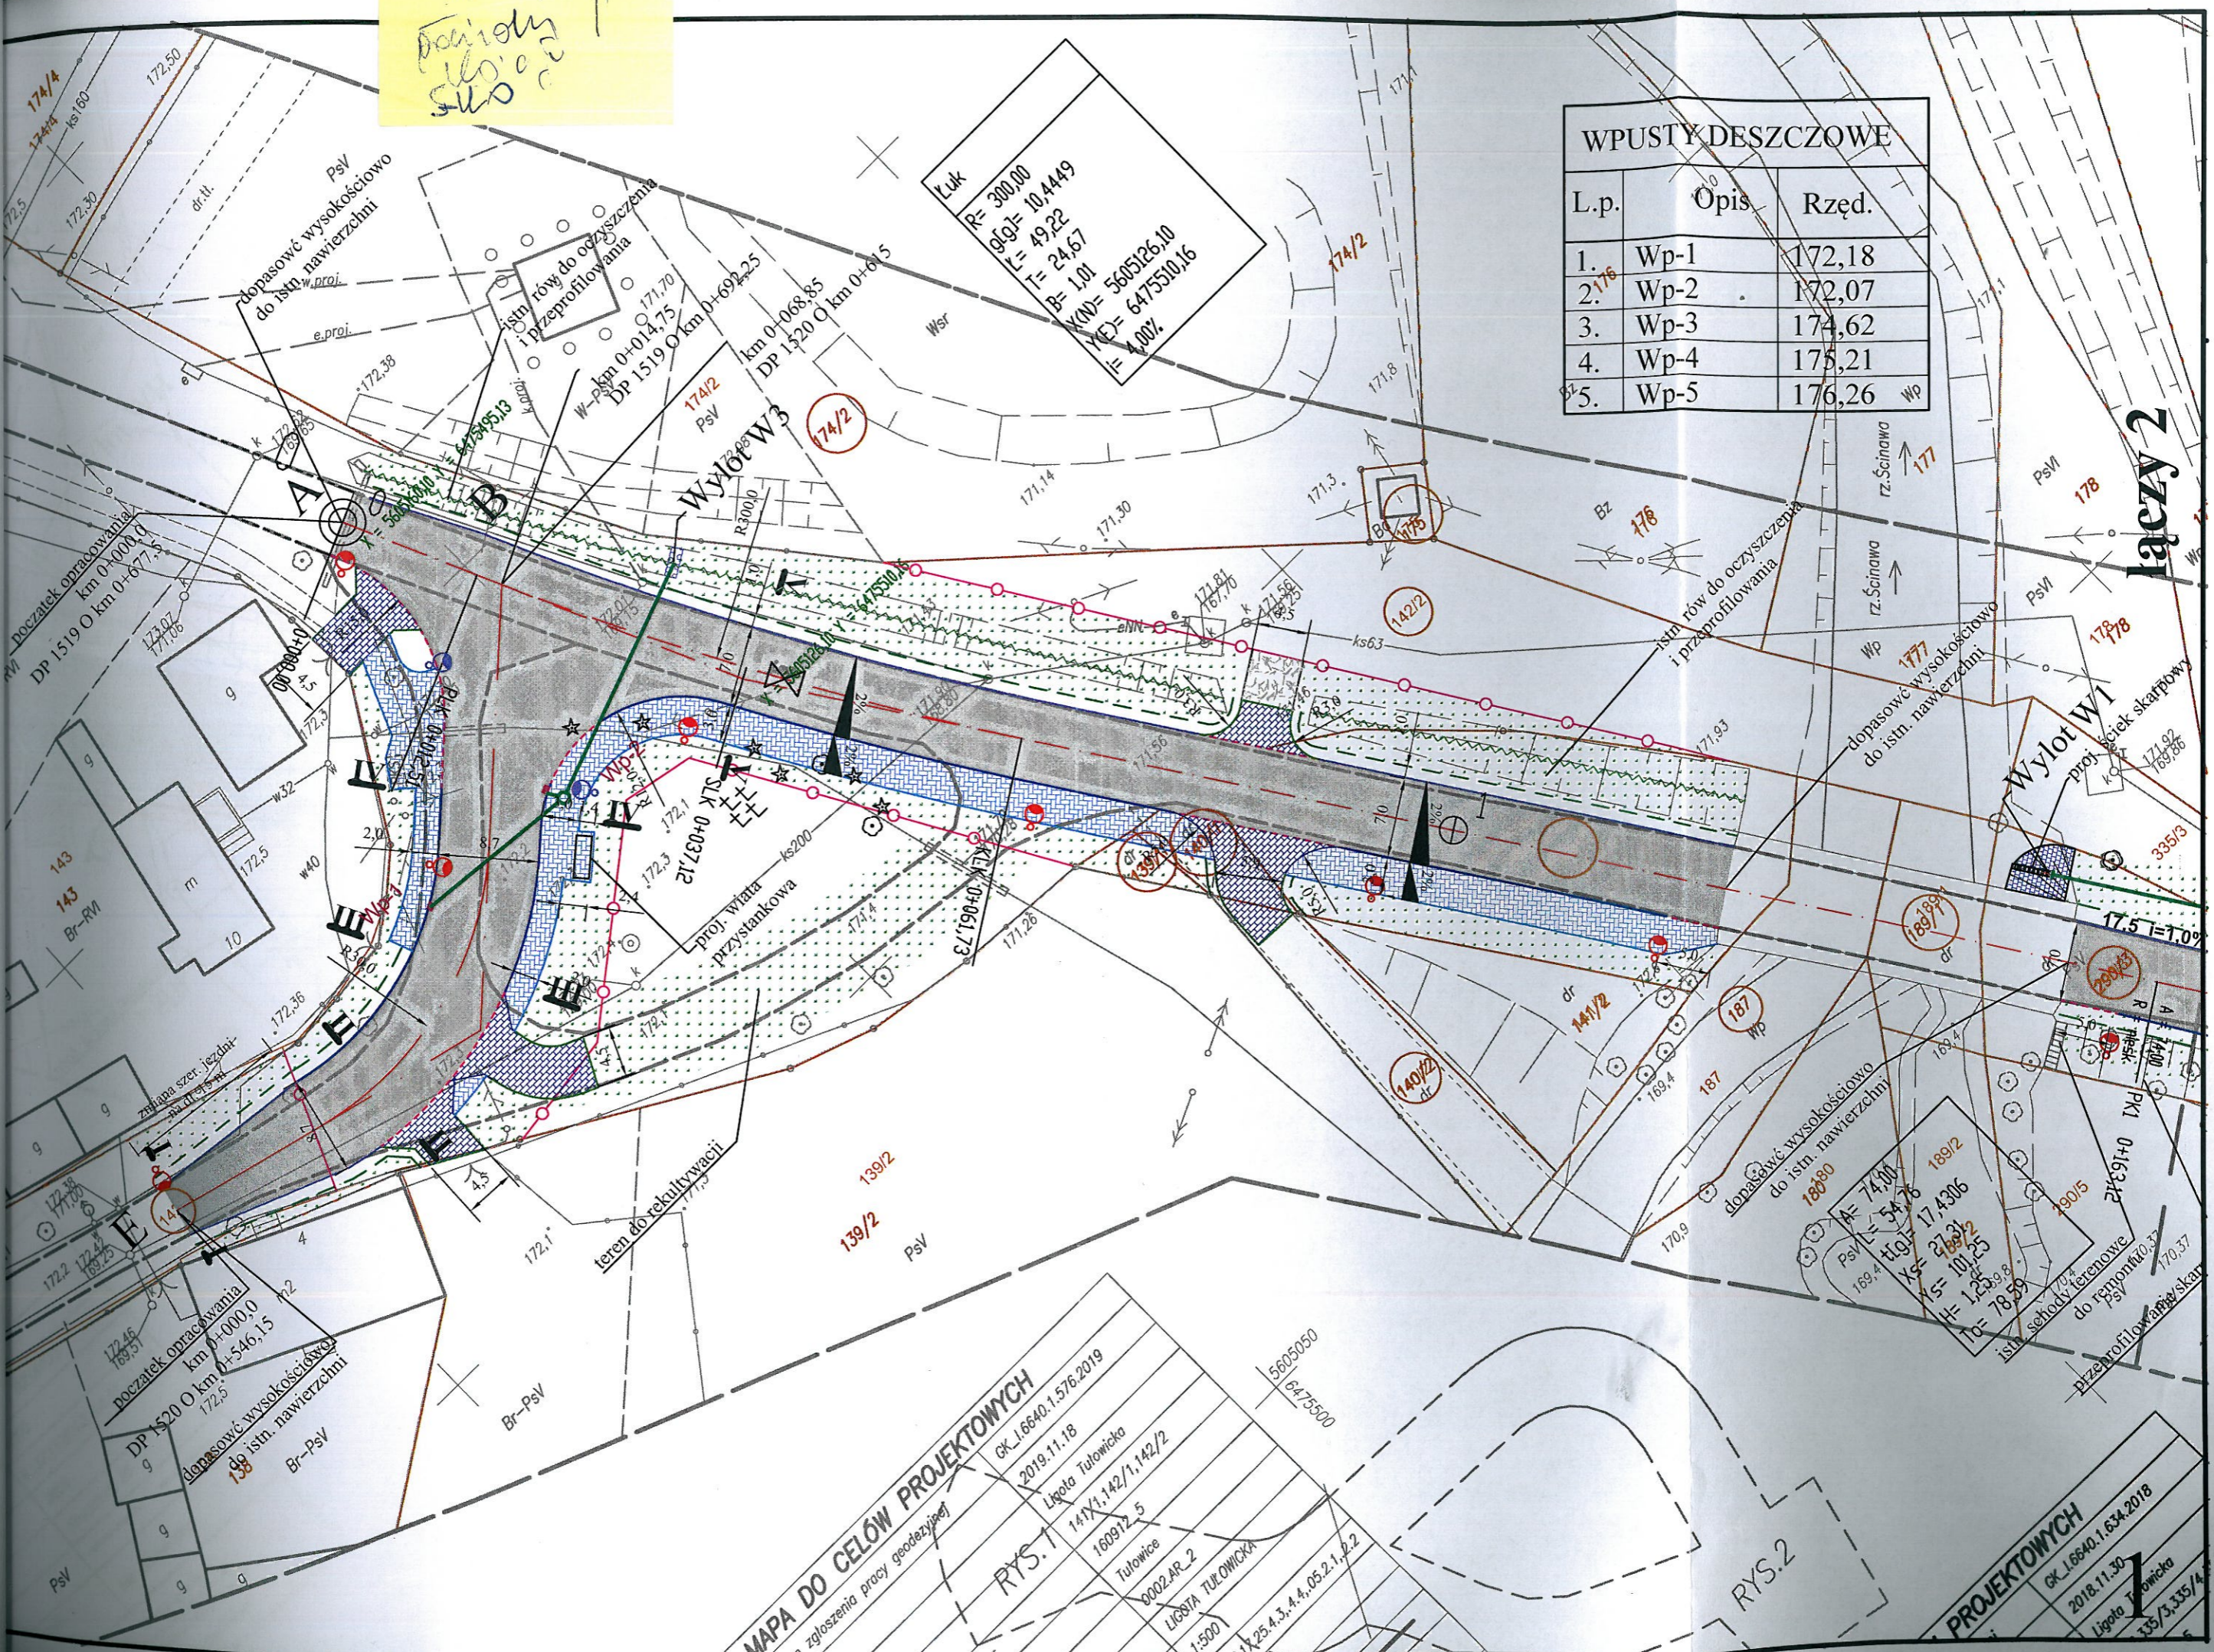

łączy 3

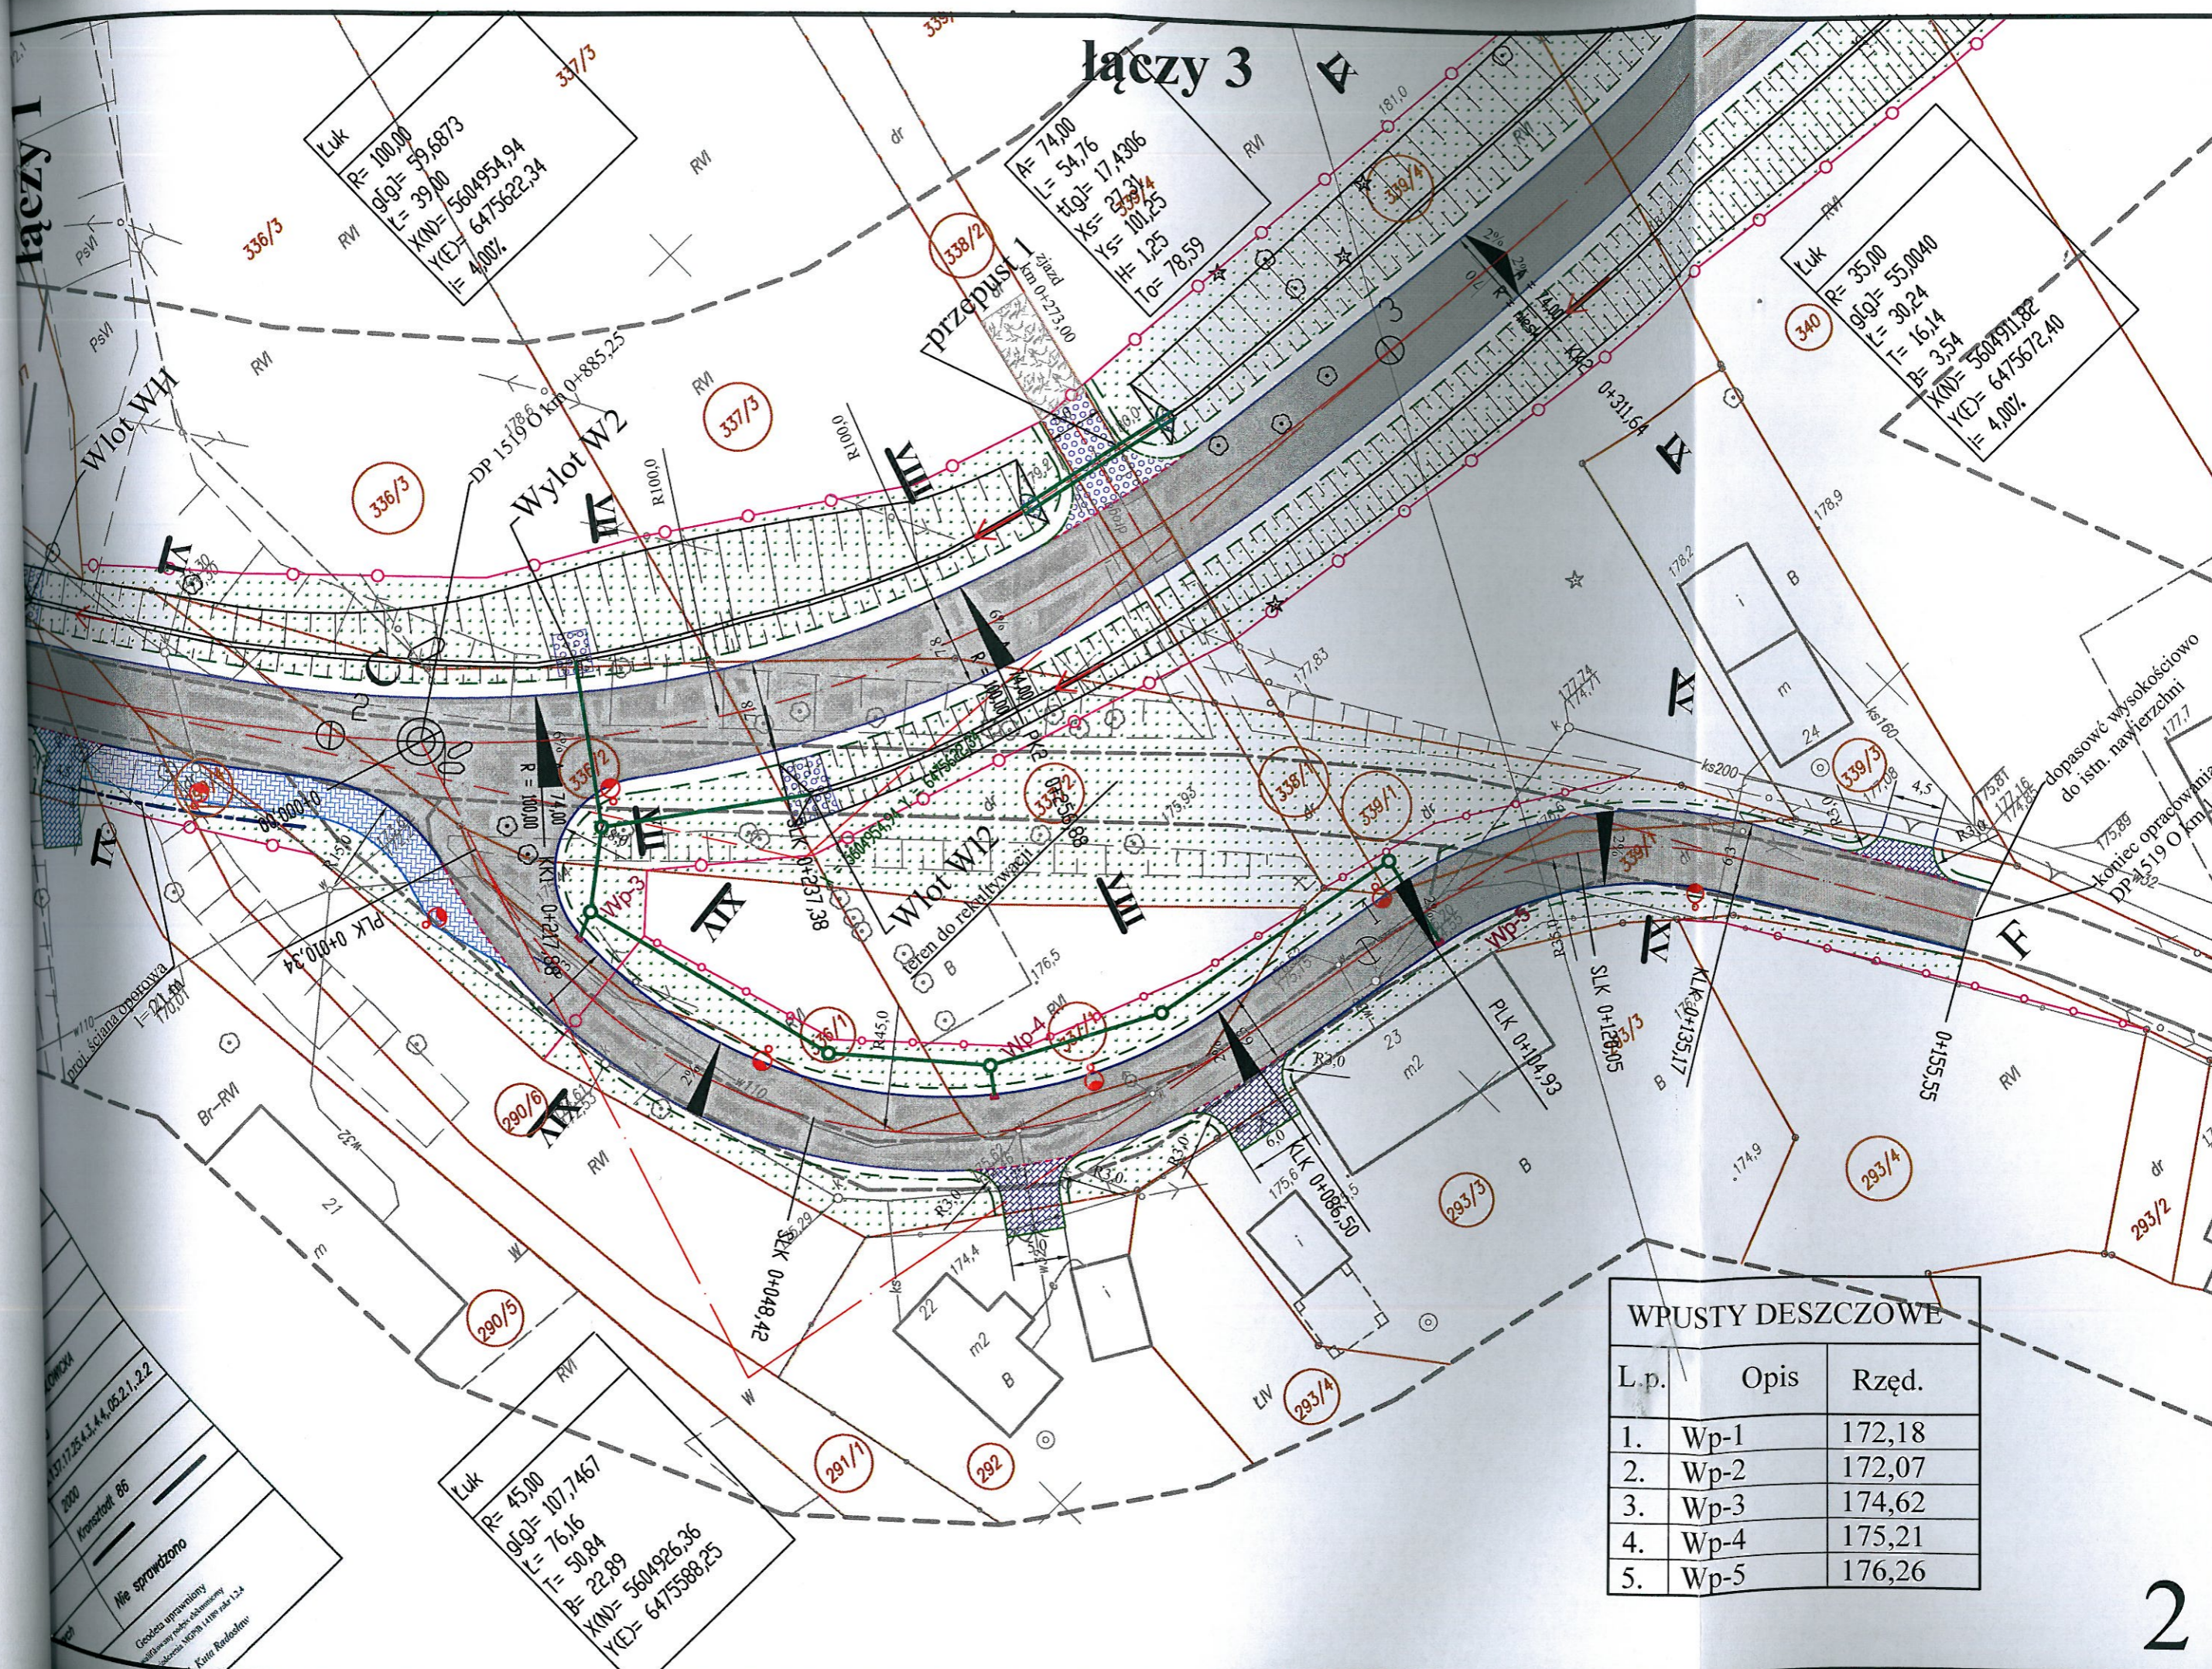

WPUSTY DESZCZOWE		
L.p.	Opis	Rzęd.
1.	Wp-1	172,18
2.	Wp-2	172,07
3.	Wp-3	174,62
4.	Wp-4	175,21
5.	Wp-5	176,26